


M1:500




3 PEN str.50Hz,230/400V/TN-C
OCHRANA : podľa STN 33 2000-4-41

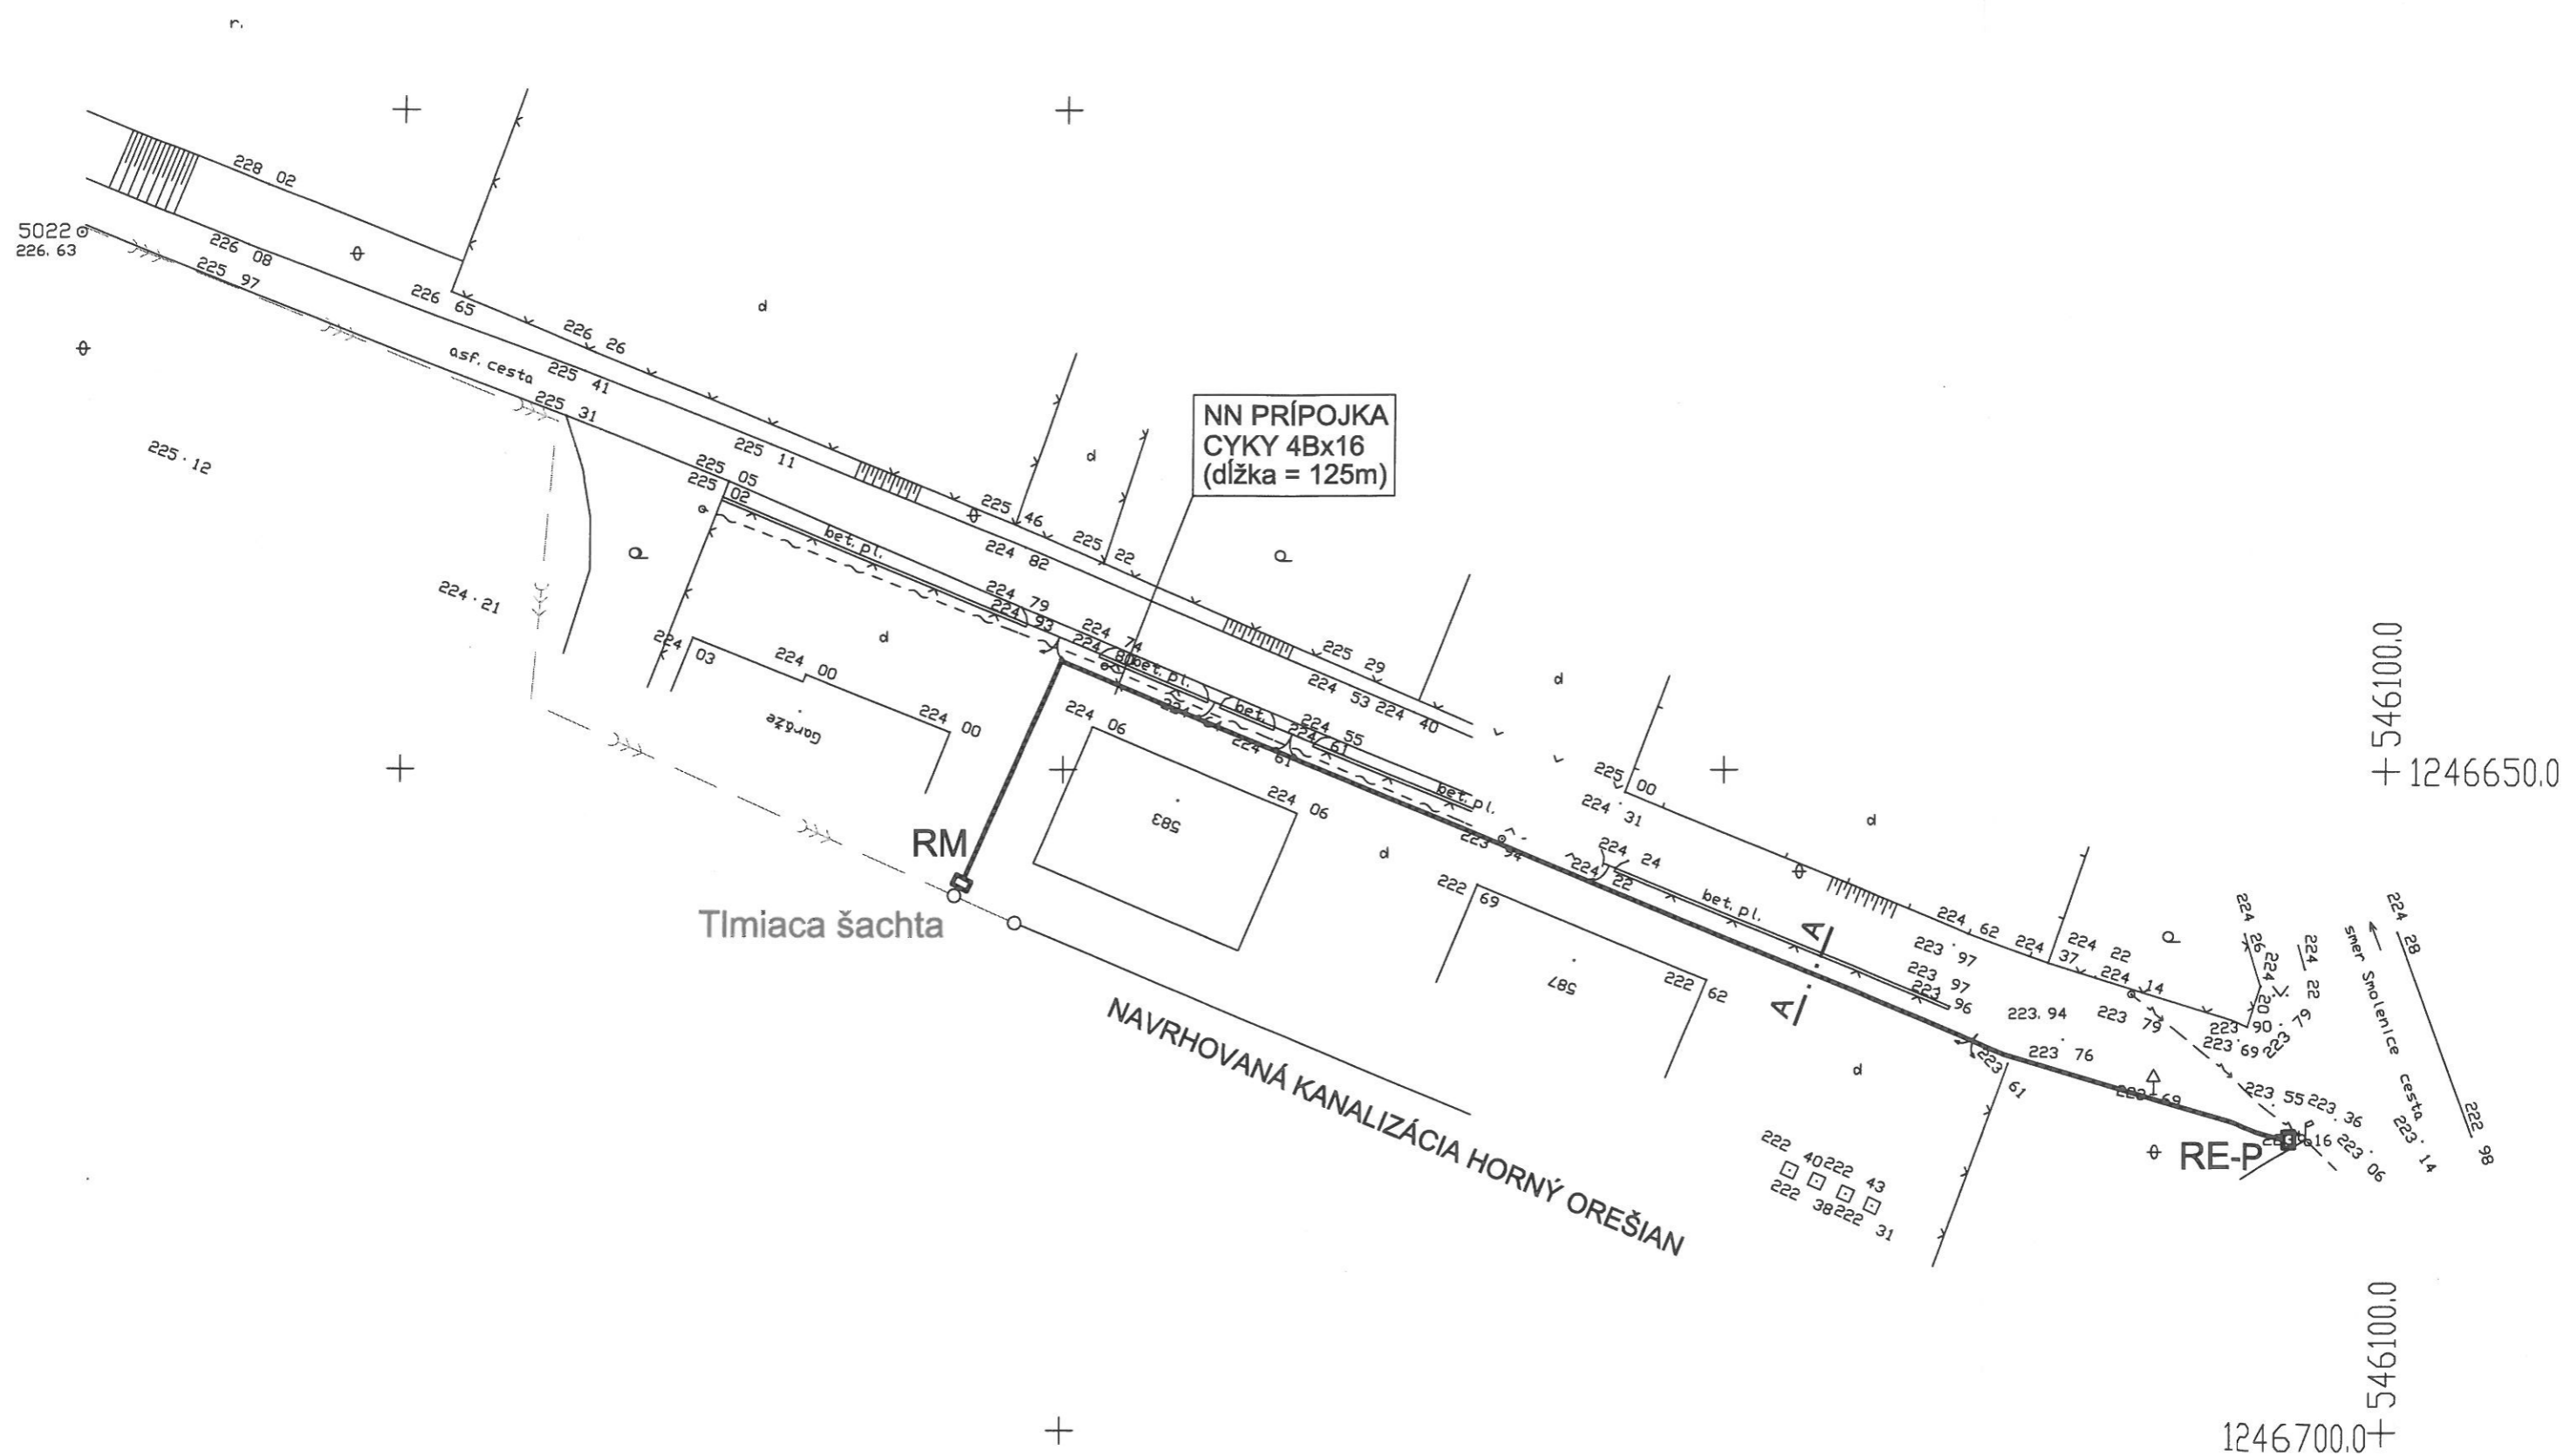

REZY KÁBLOVOU TRASOU NN PRÍPOJKY

M 1:10

3PENstr.50Hz230/400V/TN-C
Ochrana : STN 332000-4-41

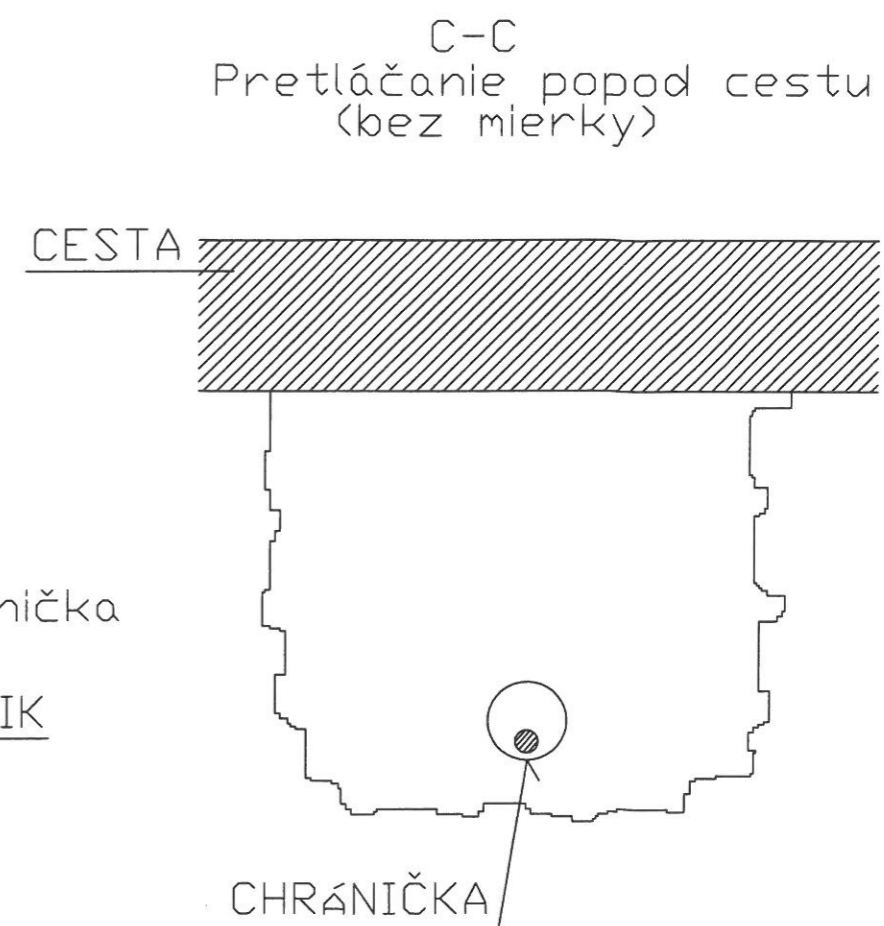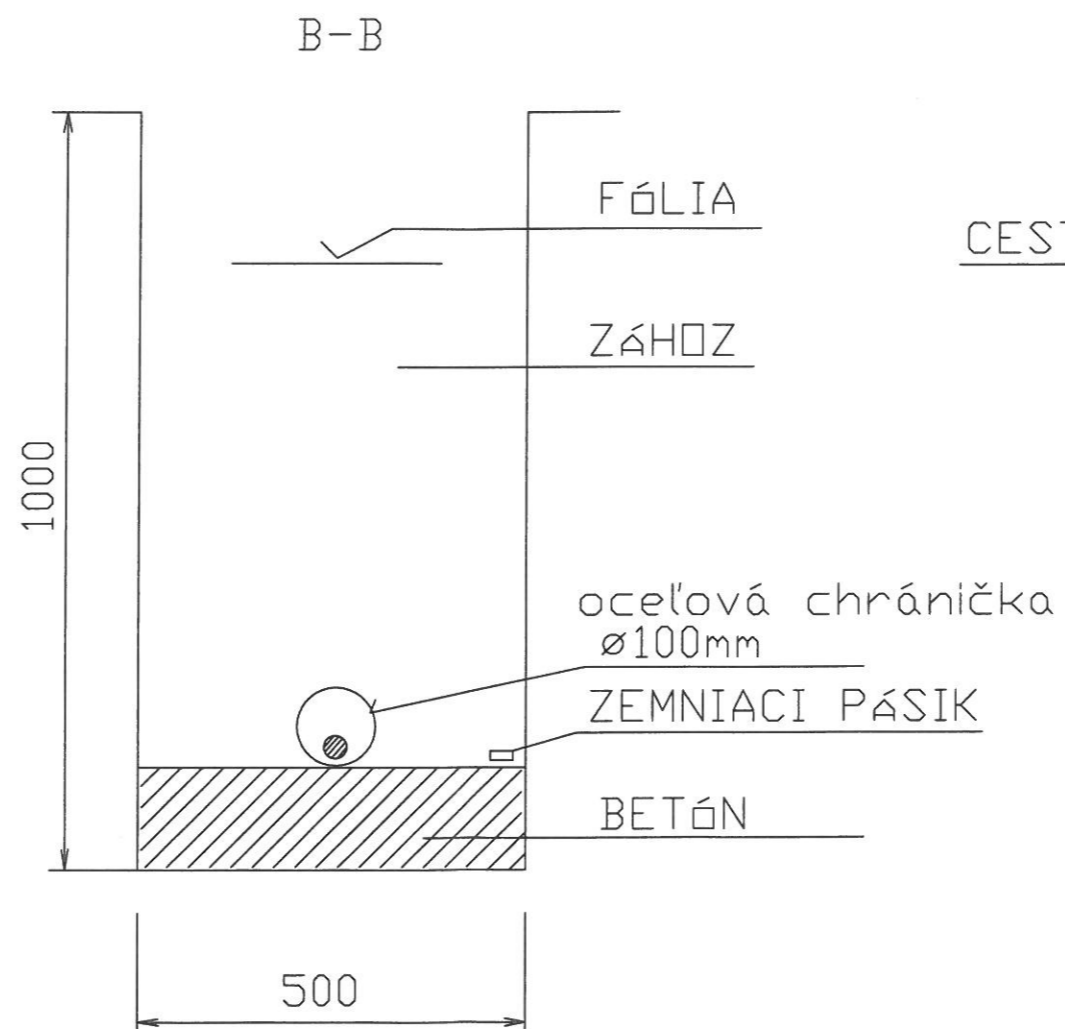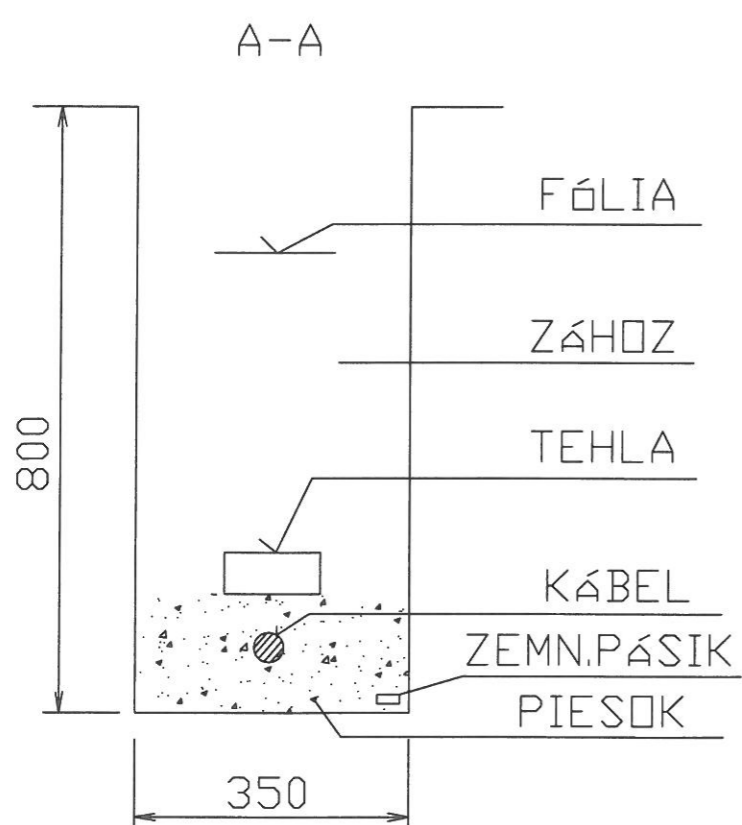

	Ing. Tóth	12./2003	Ornyiová
rev	revision	date	name

REZY-NN PRÍPOJKY



CAD LT 093-70001724
sheet